

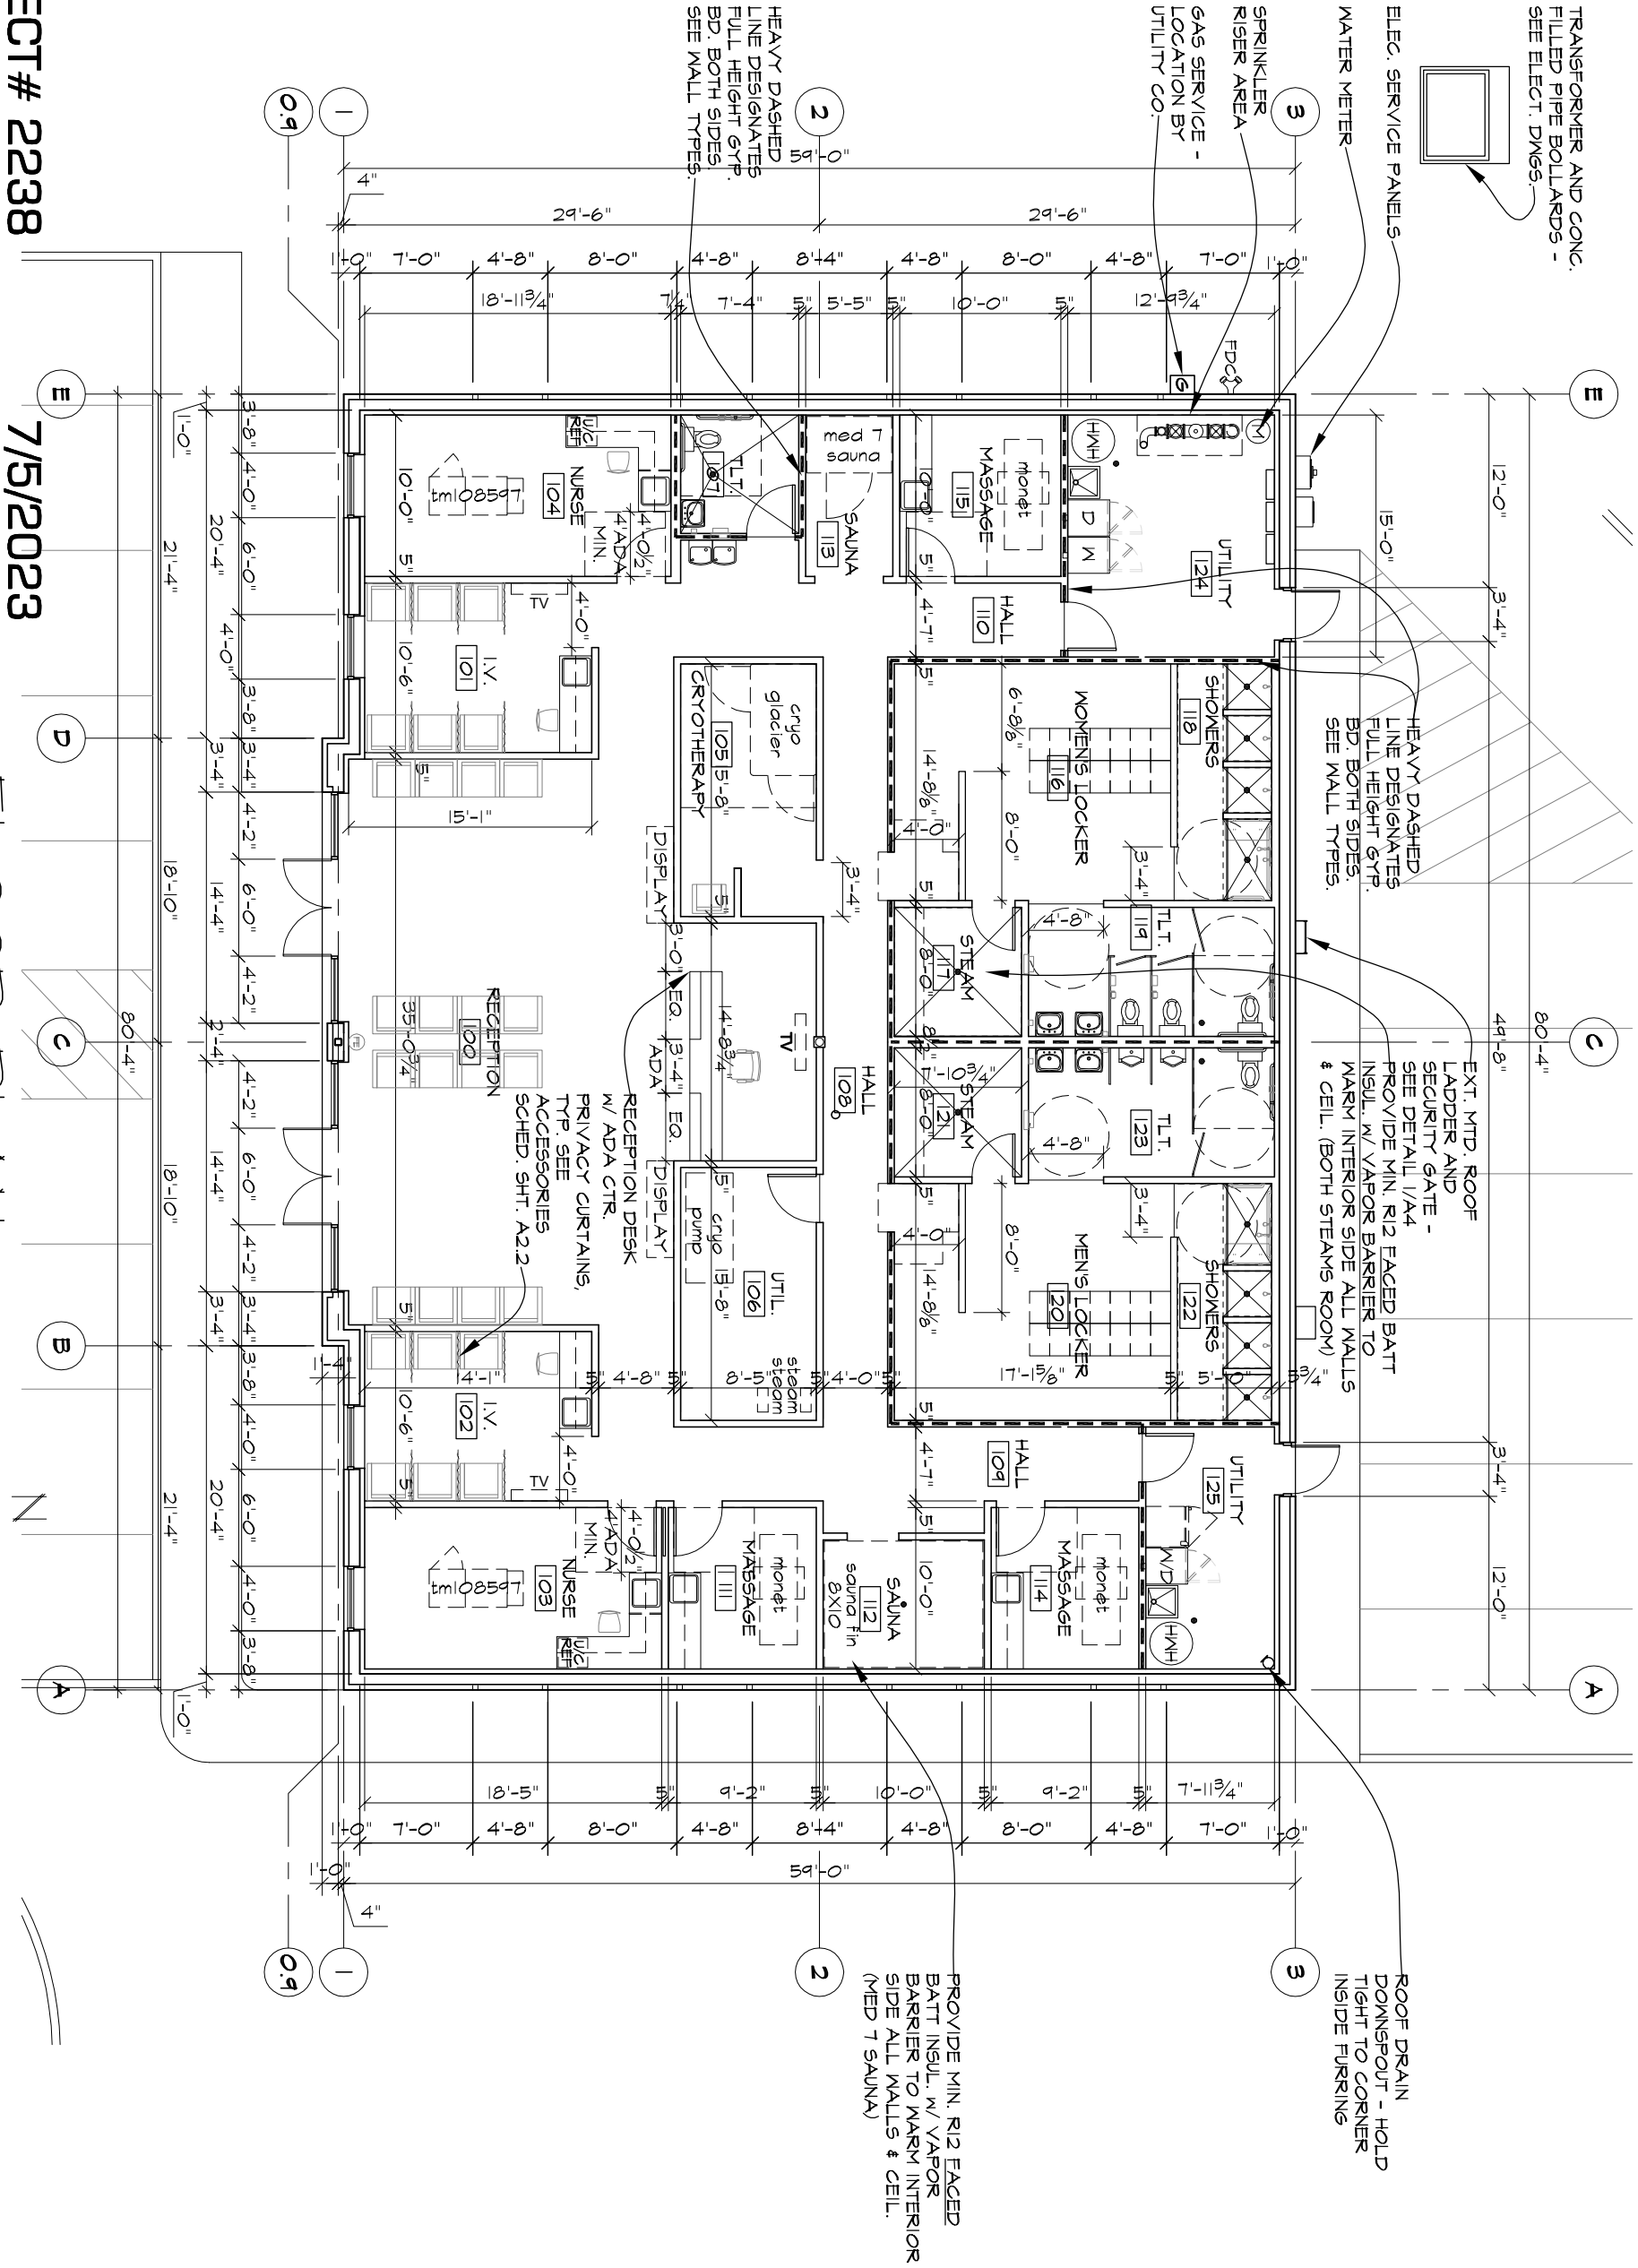


KMA PROJECT # 2238
SAUNA GUARD
LARAWAY AVENUE WEST OF WOLF ROAD
FRANKFORT, IL
FOR: UNLIMITED MASONRY & CONSTRUCTION, INC.

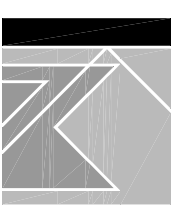

7/5/2023

FLOOR PLAN
SCALE: 3/32" = 1'-0"

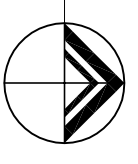

KMA & ASSOCIATES, ARCHITECTS
2205 LAKESIDE DRIVE
BANNOCKBURN, ILLINOIS
(847) 945-6869

60015-1265